



EXISTING OLDFIELD POINT ROAD SECTION

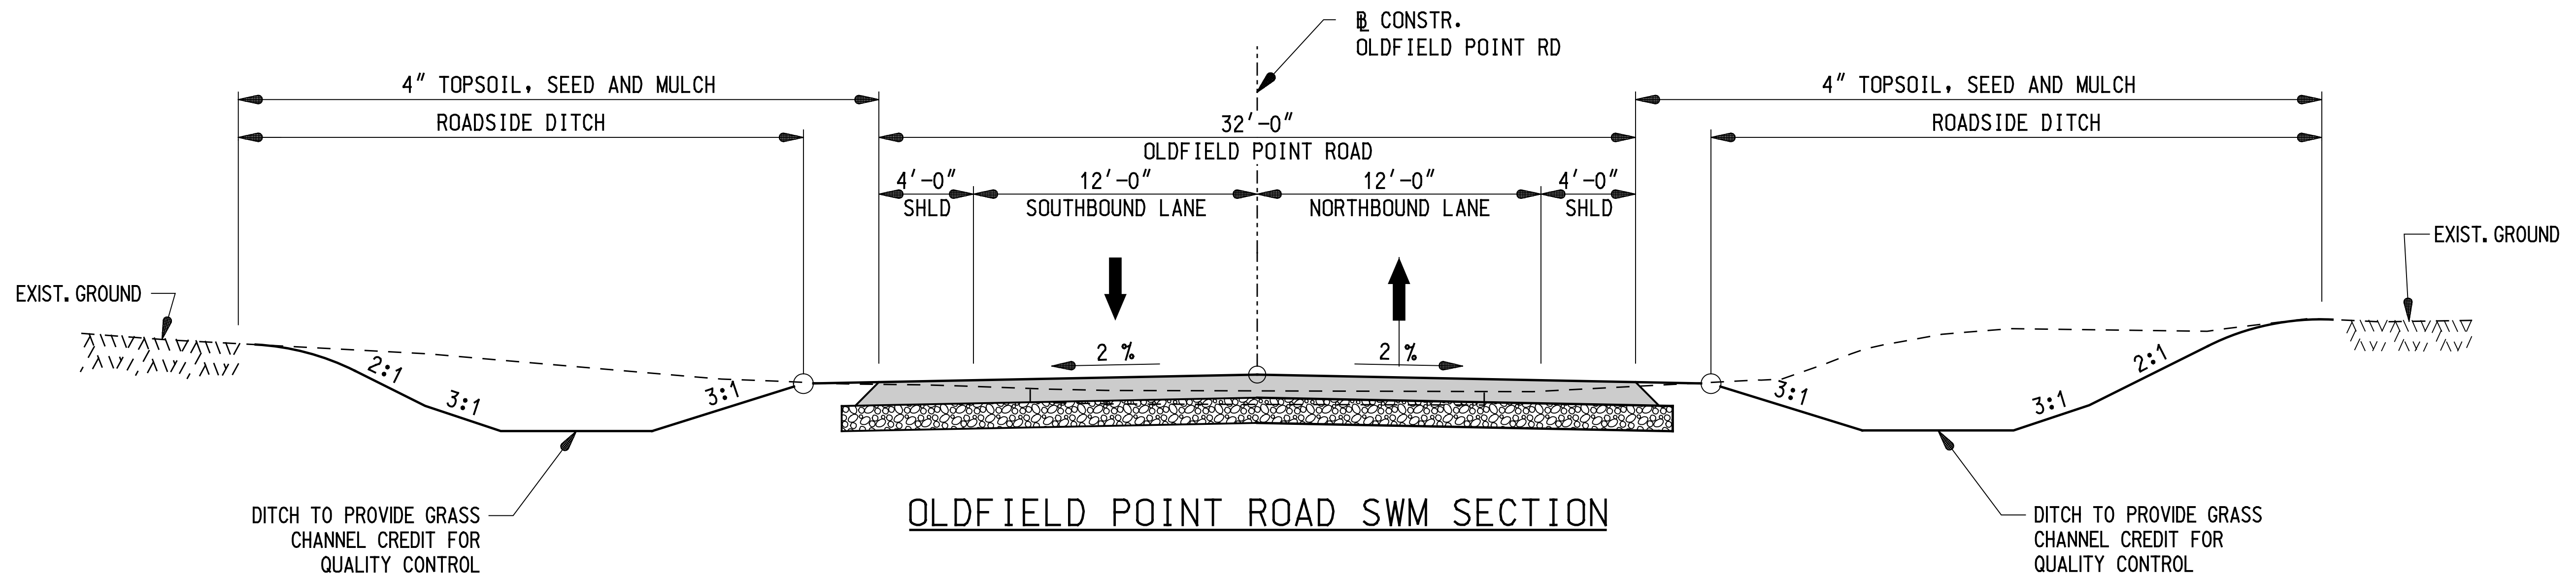

OLDFIELD POINT ROAD SWM SECTION

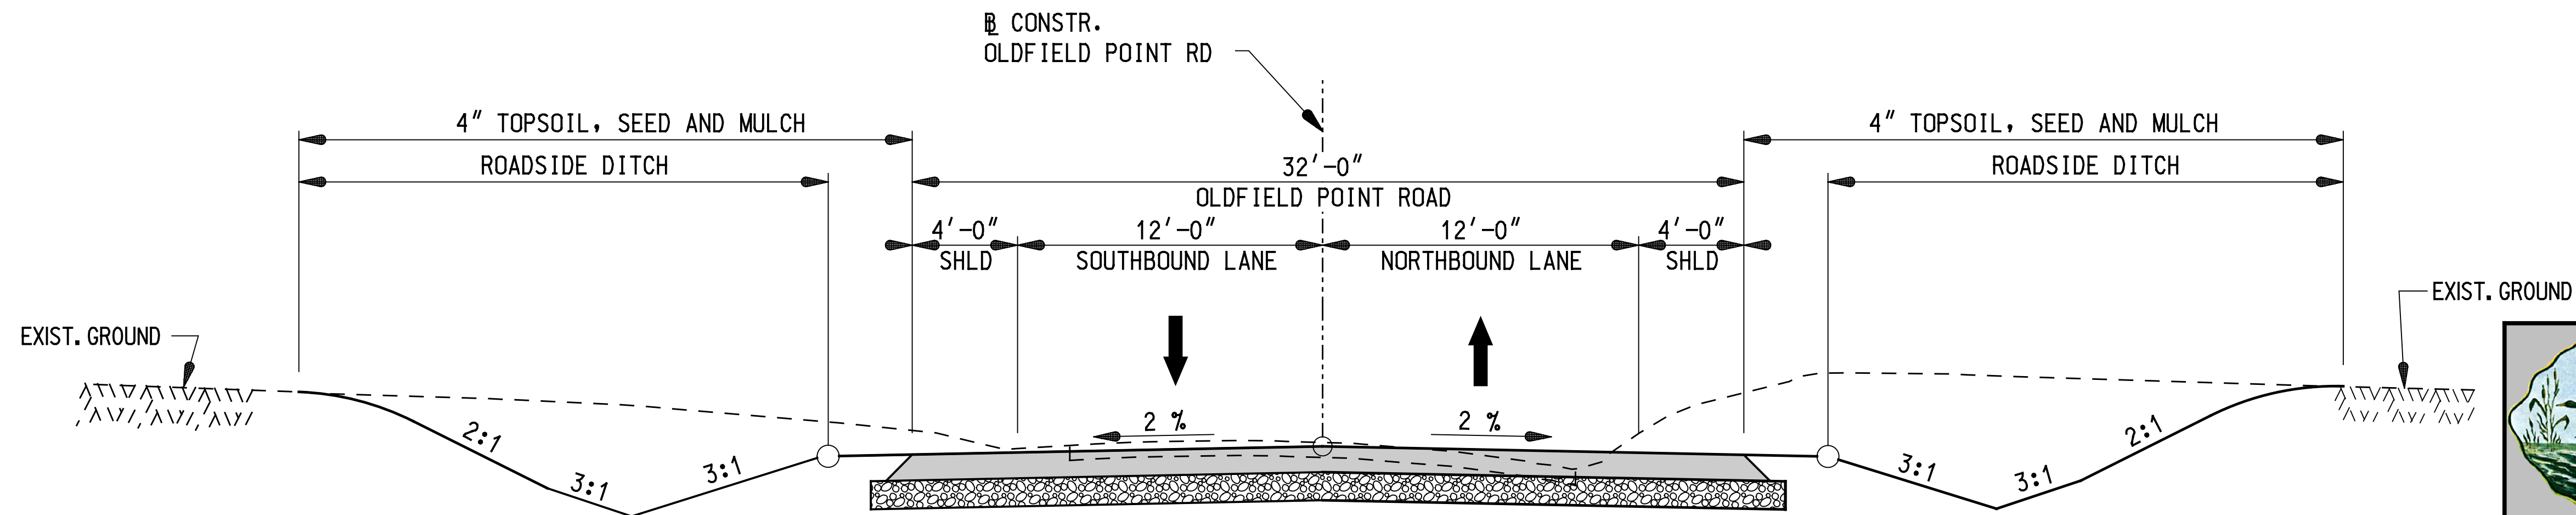

OLDFIELD POINT ROAD NORMAL SECTION



CECIL COUNTY
DEPARTMENT OF PUBLIC WORKS
ENGINEERING AND CONSTRUCTION DIVISION

OLDFIELD POINT ROAD IMPROVEMENTS
FROM BREON LANE TO OLD CHESTNUT ROAD

DESIGNED BY _____ PROJECT NO. 52594
DRAWN BY _____ SCALE _____
CHECKED BY _____ DATE _____
F.A.P. NO. SEE TITLE SHEET

DRAWING NO. - OF SHEET NO. OF



PLOTTED: 4/24/2018 10:58 AM
FILE: 180411.DWG