



CECIL COUNTY  
DEPARTMENT OF PUBLIC WORKS

NOTIFICATION OF ROAD/BRIDGE CLOSURE


<b>ROAD NAME</b>	<u>Belvidere Road</u>
<b>BRIDGE NO.</b>	<u>Culvert approximately 0.50 miles north of Logistics Way</u>
<b>CROSSING</b>	<u>Unknown Tributary of Principio Creek</u>
<b>HOUSE #'S</b>	<u>Addresses south of and including 300 Belvidere Road will not be accessible via southbound Belvidere Road</u>
<b>Reason for Closure</b>	<u>Emergency Culvert Replacement</u>
<b>Date &amp; Time</b>	<u>November 4, 2019</u>
<b>Duration of Closure (start/end)</b>	<u>Reopen approximately December 6, 2019</u>
<b>Detour Plan Attached</b>	<u>YES</u>

EMERGENCY EQUIPMENT **WILL NOT** HAVE ACCESS

<b>AGENCY / ENTITY CONDUCTING CLOSURE</b>	<u>Department of Public Works Engineering &amp; Construction Division</u>
<b>CONTACT PERSON</b>	<u></u>
<b>CONTACT NUMBER</b>	<u></u>
<b>RADIO OPS</b>	<u></u>
<b>PROJECT MANAGER</b>	<u>John Fabian</u>
<b>CONTACT NUMBER</b>	<u>410-996-5268</u>

Questions: Please call the Contact Person listed above.  
In the event you cannot reach the Contact Person please call the Project Manager.

**COMMENTS:** Road Closure north of 300 Belvidere Road ( Perryville Cold Storage).  
Opening dates are subject to change based on weather and other unforeseen factors.

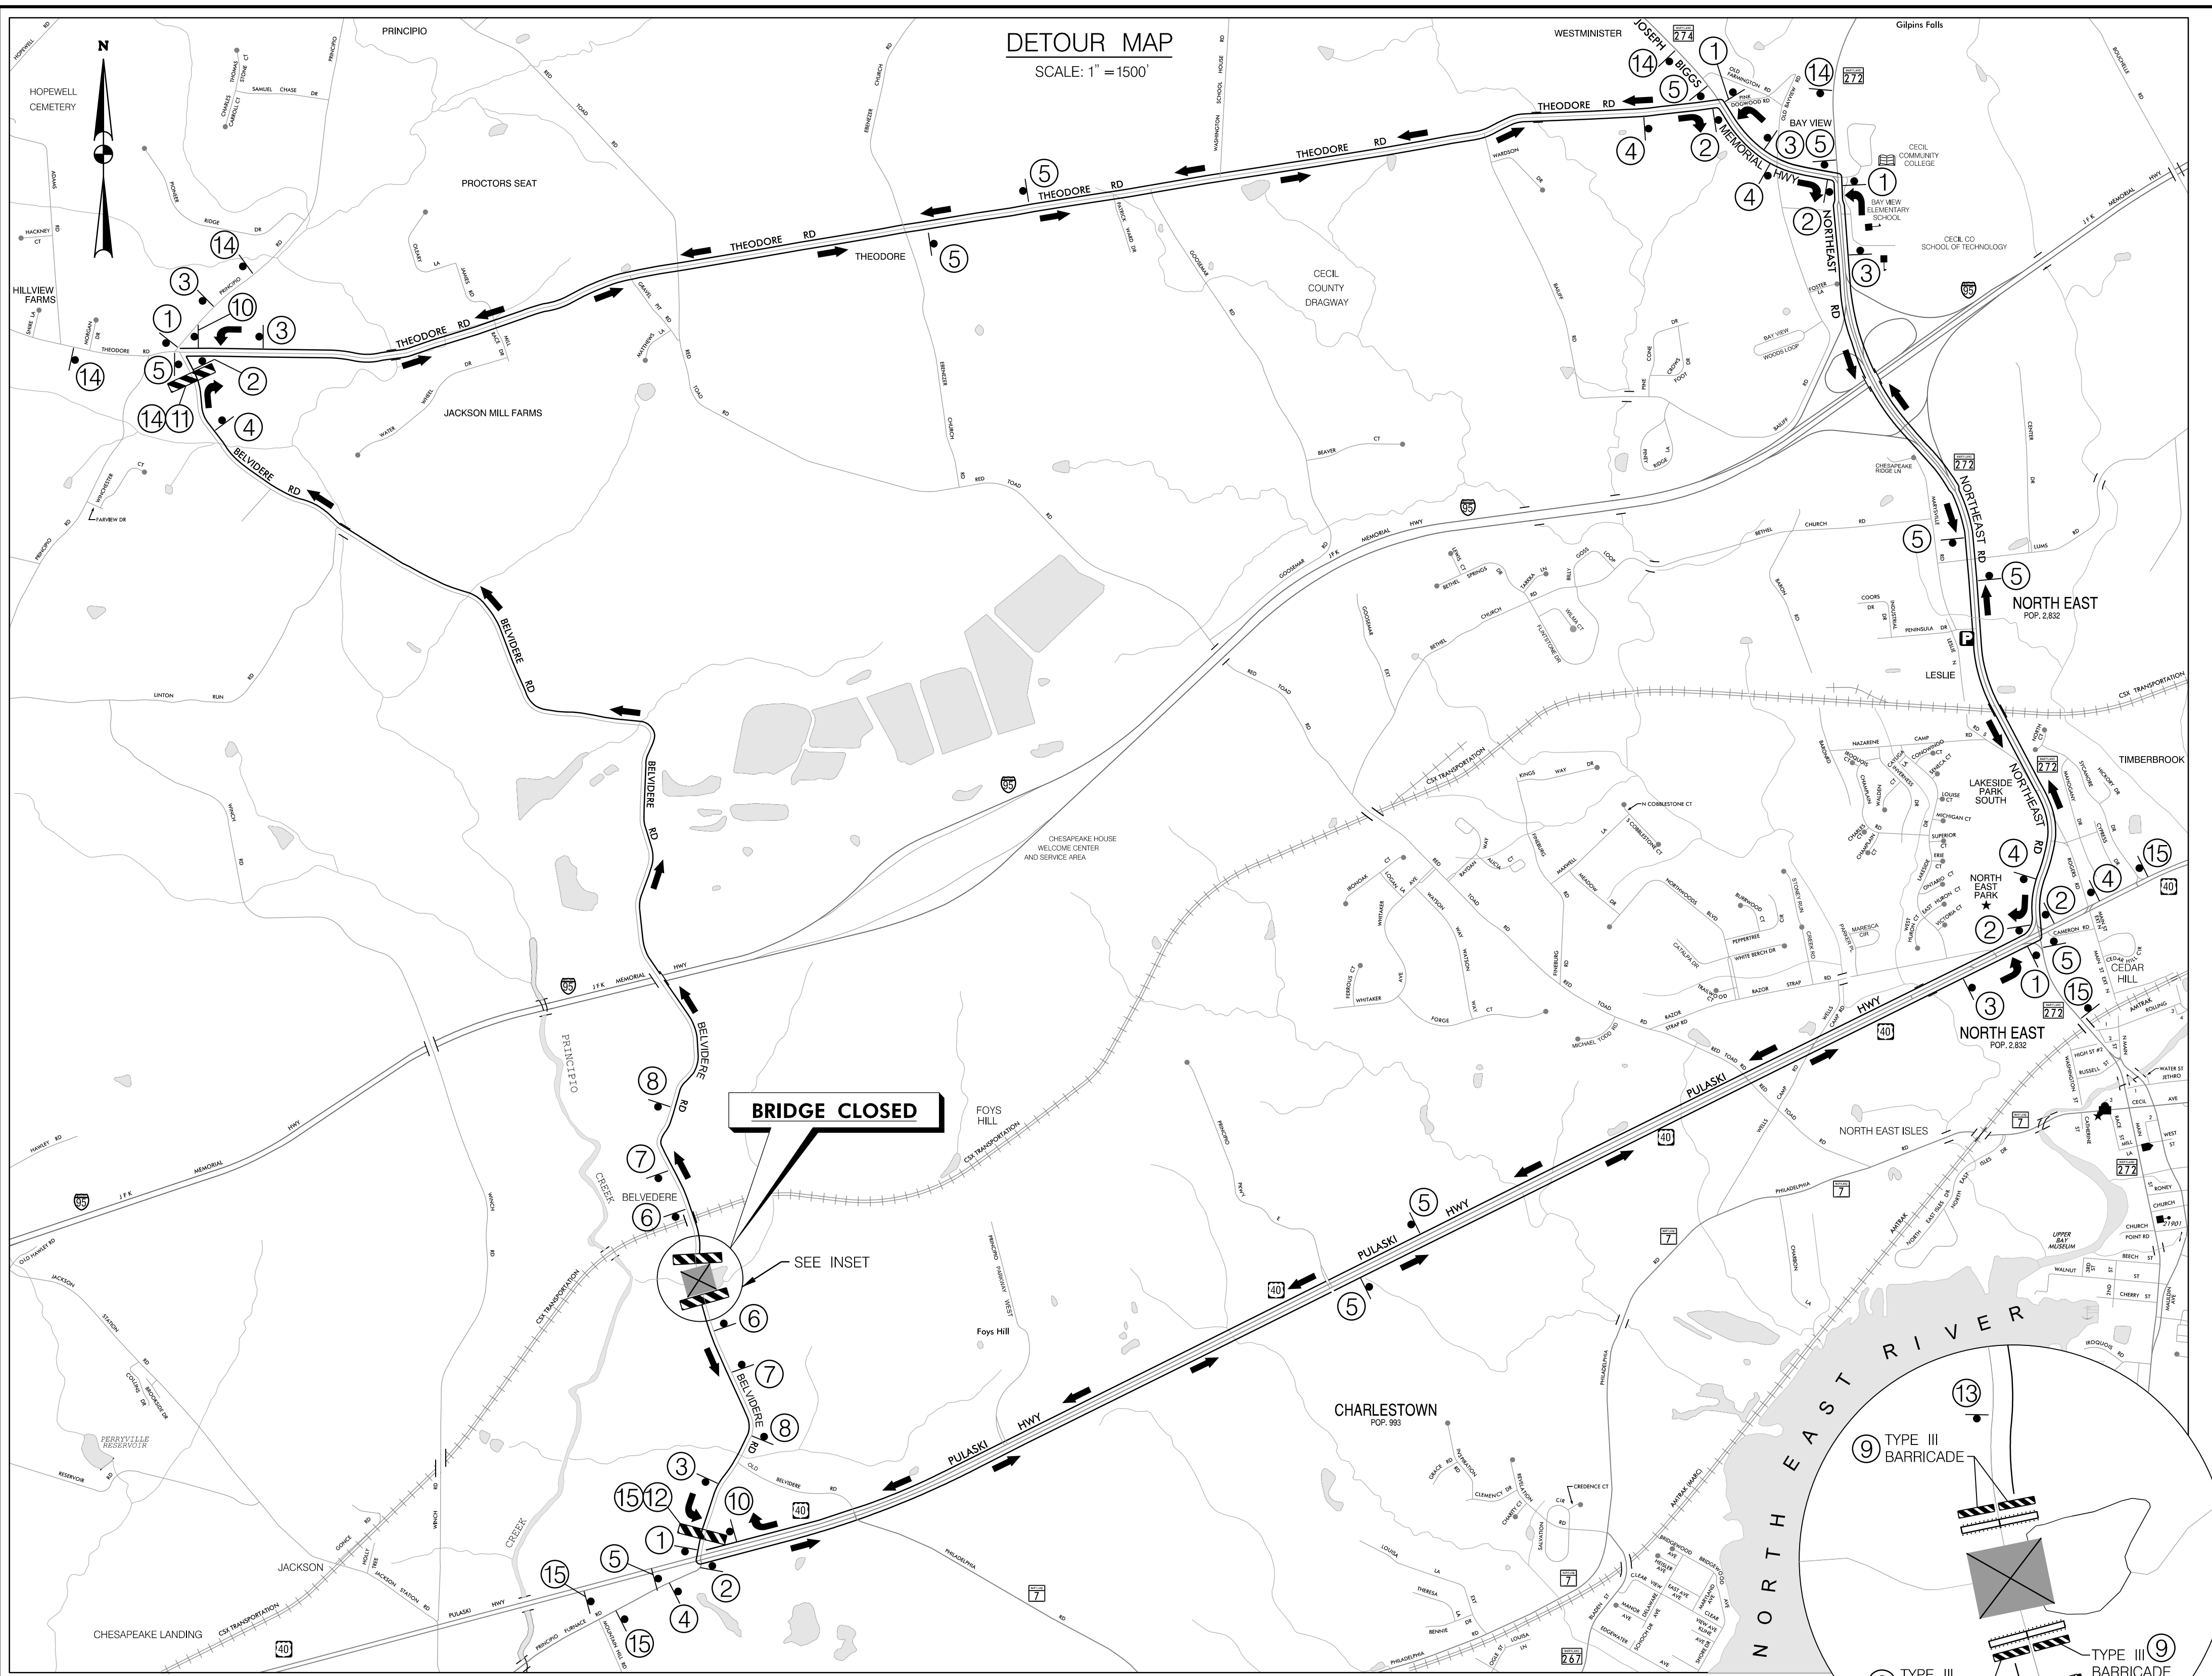

DETOUR SIGNS

<p>①</p> <p>M4-9(1) 30" X12" M4-9L 30" X24"</p>	<p>②</p> <p>M4-9(1) 30" X12" M4-9R 30" X24"</p>	<p>③</p> <p>M4-9(1)(MOD) 30" X12" M4-9L(MOD) 30" X24"</p>	<p>④</p> <p>M4-9(1)(MOD) 30" X12" M4-9R(MOD) 30" X24"</p>	<p>⑤</p> <p>M4-9(1)(MOD) 30" X12" M4-9L(MOD) 30" X24"</p>
<p>⑥</p> <p>W20-3(1) 36" X36"</p>	<p>⑦</p> <p>W20-3(1) 36" X36"</p>	<p>⑧</p> <p>W20-3(1) 36" X36"</p>	<p>⑨</p> <p>MOUNTED ON TYPE III BARRICADE</p> <p>R11-2 48" X30"</p>	
<p>⑩</p> <p>M4-8a 24" X18"</p>	<p>⑬</p> <p>INSTALL 3 WEEKS PRIOR TO CLOSING ROAD. REMOVE ONCE CLOSURE IS IN PLACE.</p> <p>BORDER: R=2.25" TH=1.25" LEGEND: BLACK BACKGROUND: TOP-FLUORESCENT ORANGE BOTTOM-WHITE</p>			
<p>⑪</p> <p>M4-10L 48" X18"</p>	<p>⑭</p> <p>BORDER: R=2.25" TH=1.25" IN=0.75" LEGEND: BLACK BACKGROUND: TOP-FLUORESCENT ORANGE BOTTOM-WHITE</p>			
<p>⑫</p> <p>M4-10R 48" X18"</p>	<p>⑮</p> <p>BORDER: R=2.25" TH=1.25" IN=0.75" LEGEND: BLACK BACKGROUND: TOP-FLUORESCENT ORANGE BOTTOM-WHITE</p>			

GENERAL NOTES

1. THE CONTRACTOR SHALL NOTIFY THE CECIL COUNTY DEPARTMENT OF PUBLIC WORKS 72 HOURS PRIOR TO IMPLEMENTING THIS PLAN.
2. ALL WARNING SIGNS AND DETOUR ROUTE SIGNS SHALL BE PLACED PRIOR TO COMMENCING ANY WORK ON THE PROJECT. THEY SHALL BE COMPLETELY COVERED UNTIL APPLICABLE TO WORK.
3. ALL WORK SHALL BE CONDUCTED IN ACCORDANCE WITH THE LATEST VERSION OF THE MARYLAND DEPARTMENT OF TRANSPORTATION STATE HIGHWAY ADMINISTRATION'S (MDOT SHA) BOOK OF STANDARDS FOR HIGHWAYS AND INCIDENTAL STRUCTURES AND MDOT SHA'S 2011 MARYLAND MANUAL ON UNIFORM TRAFFIC CONTROL DEVICES (MD MUTCD).
4. ACCESS TO PRIVATE PROPERTY ENTRANCES SHALL BE MAINTAINED AT ALL TIMES.
5. EXISTING ROUTE MARKERS AND ANY OTHER CONFLICTING DIRECTIONAL SIGNS SHALL BE COVERED OR REMOVED, THEN REPLACED WHEN THE DETOUR IS ELIMINATED.
6. AT THE ROADWAY CLOSURE ONLY, INSTALL TYPE III BARRICADE WITH (2) FLASHING TYPE A LOW INTENSITY WARNING LIGHTS. SIGNS ON BARRICADE TO BE PAID FOR SEPARATELY. INSTALL TEMPORARY PRECAST DOUBLE F-SHAPE CONCRETE BARRIER BEHIND TYPE III BARRICADE.
7. INSTALL SIGN #13 A MINIMUM OF THREE WEEKS PRIOR TO BEGINNING WORK.
8. THE LOCATION OF ALL SIGNS MUST BE APPROVED BY THE ENGINEER PRIOR TO INSTALLATION.

PVMS DISPLAY DETAIL

<p>DISPLAY 1</p>	<p>DISPLAY 2</p>
------------------	------------------

1. TWO WEEKS PRIOR TO THE START OF CONSTRUCTION, ALL PROPOSED PVMS SHALL BE PLACED IN ACCORDANCE WITH MD STD. 104.01-22.
2. THE PROJECT ENGINEER SHALL DETERMINE THE FINAL VARIABLE SIGN MESSAGES.

INSET  
SCALE: 1" = 300'

WB THE WILSON T. BALLARD CO. CONSULTING ENGINEERS | OWINGS MILLS, MD

CECIL COUNTY  
DEPARTMENT OF PUBLIC WORKS  
ENGINEERING AND CONSTRUCTION DIVISION

BELVIDERE ROAD  
CULVERT REPLACEMENT OVER  
UNNAMED TRIBUTARY OF PRINCIPIO CREEK

DETOUR PLAN

DESIGNED BY: MMM	PROJECT NO.: 20-11-52707
DRAWN BY: MMM	SCALE: N.T.S.
CHECKED BY: JJW	DATE: AUGUST 2019
F.A.P. NO.:	

DRAWING NO. MT-1 OF 1 SHEET NO. 9 OF 29

BY: J. OTTUM, Monday, August 19, 2019 AT 09:35 AM  
 FILE: U:\CecilCounty - Belvidere Road Culvert\Design Files\DWG\DOT\Bkldkms.dgn

LEGEND

- TEMPORARY TRAFFIC SIGN(S) MOUNTED ON WOODEN SUPPORT
- DETOUR ROUTE
- TYPE III BARRICADE WITH RED FLASHING LIGHTS
- PORTABLE VARIABLE MESSAGE SIGN
- WORK AREA (CLOSED SECTION)
- DOUBLE FACE TEMPORARY CONCRETE BARRIER